



PALAZZINE SANTU MIALI  
scala 1:100

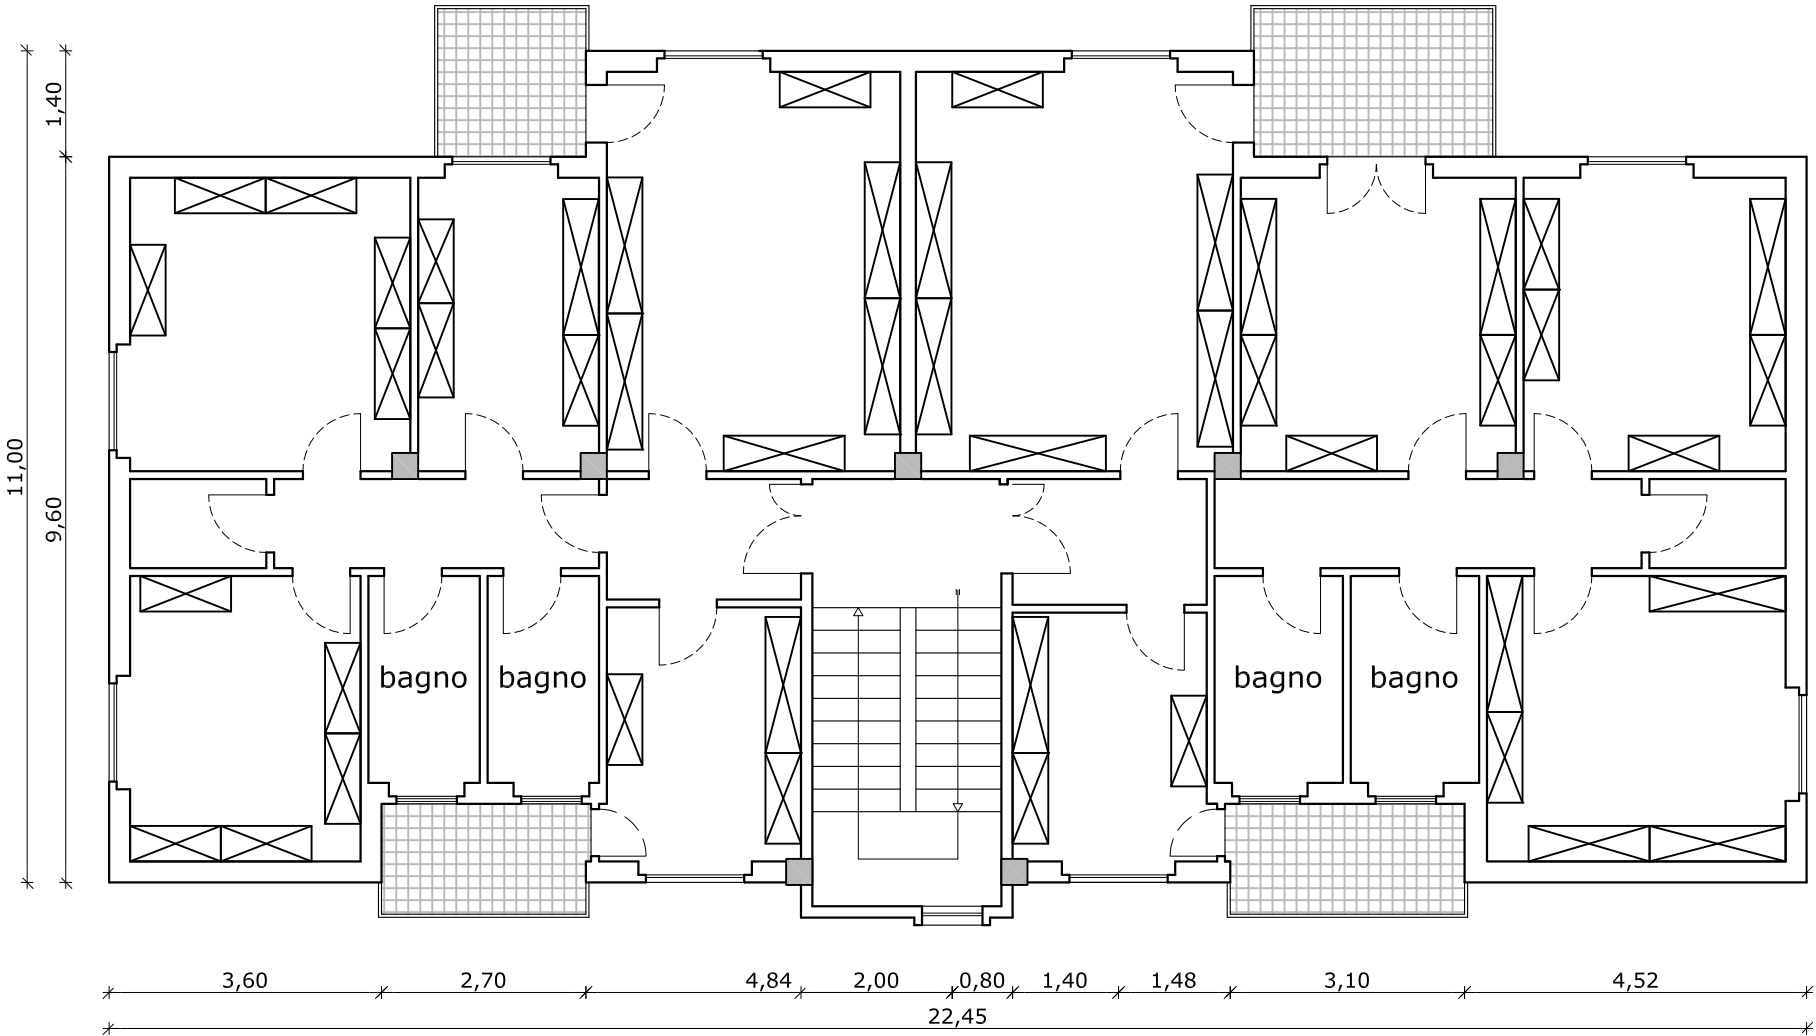

PIANO TIPO

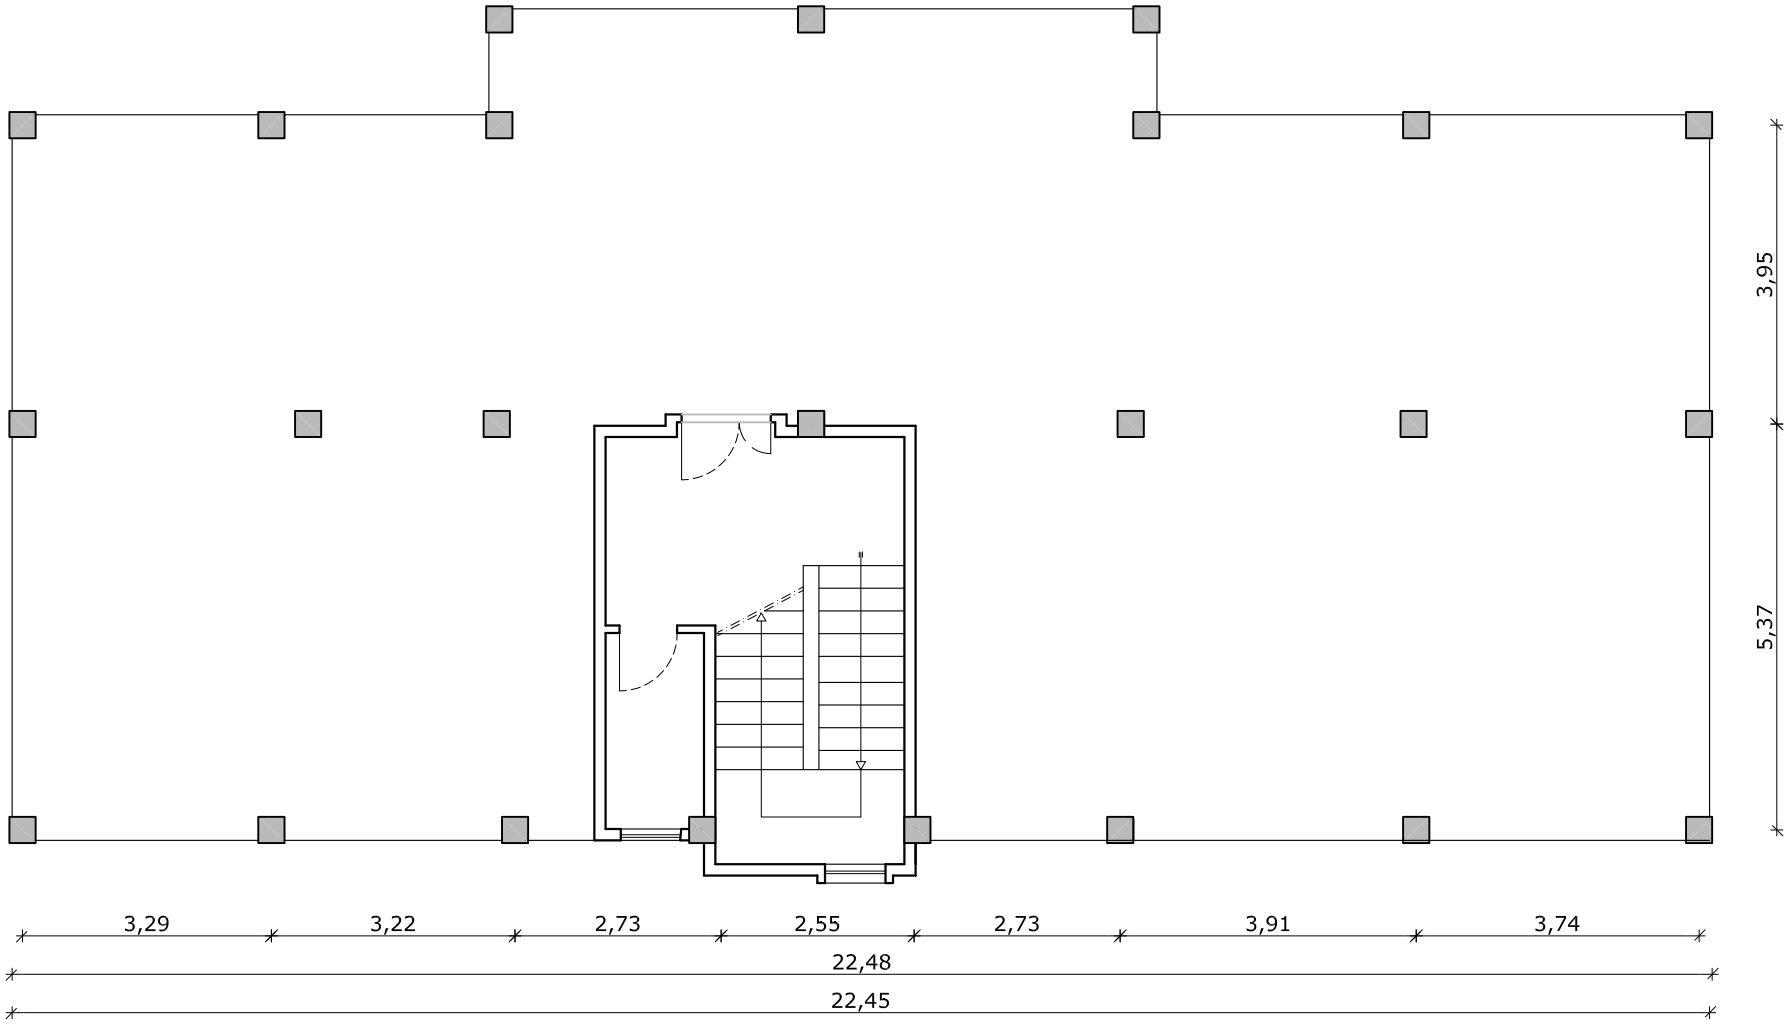

PIANO TERRA